


(1383)  
1382

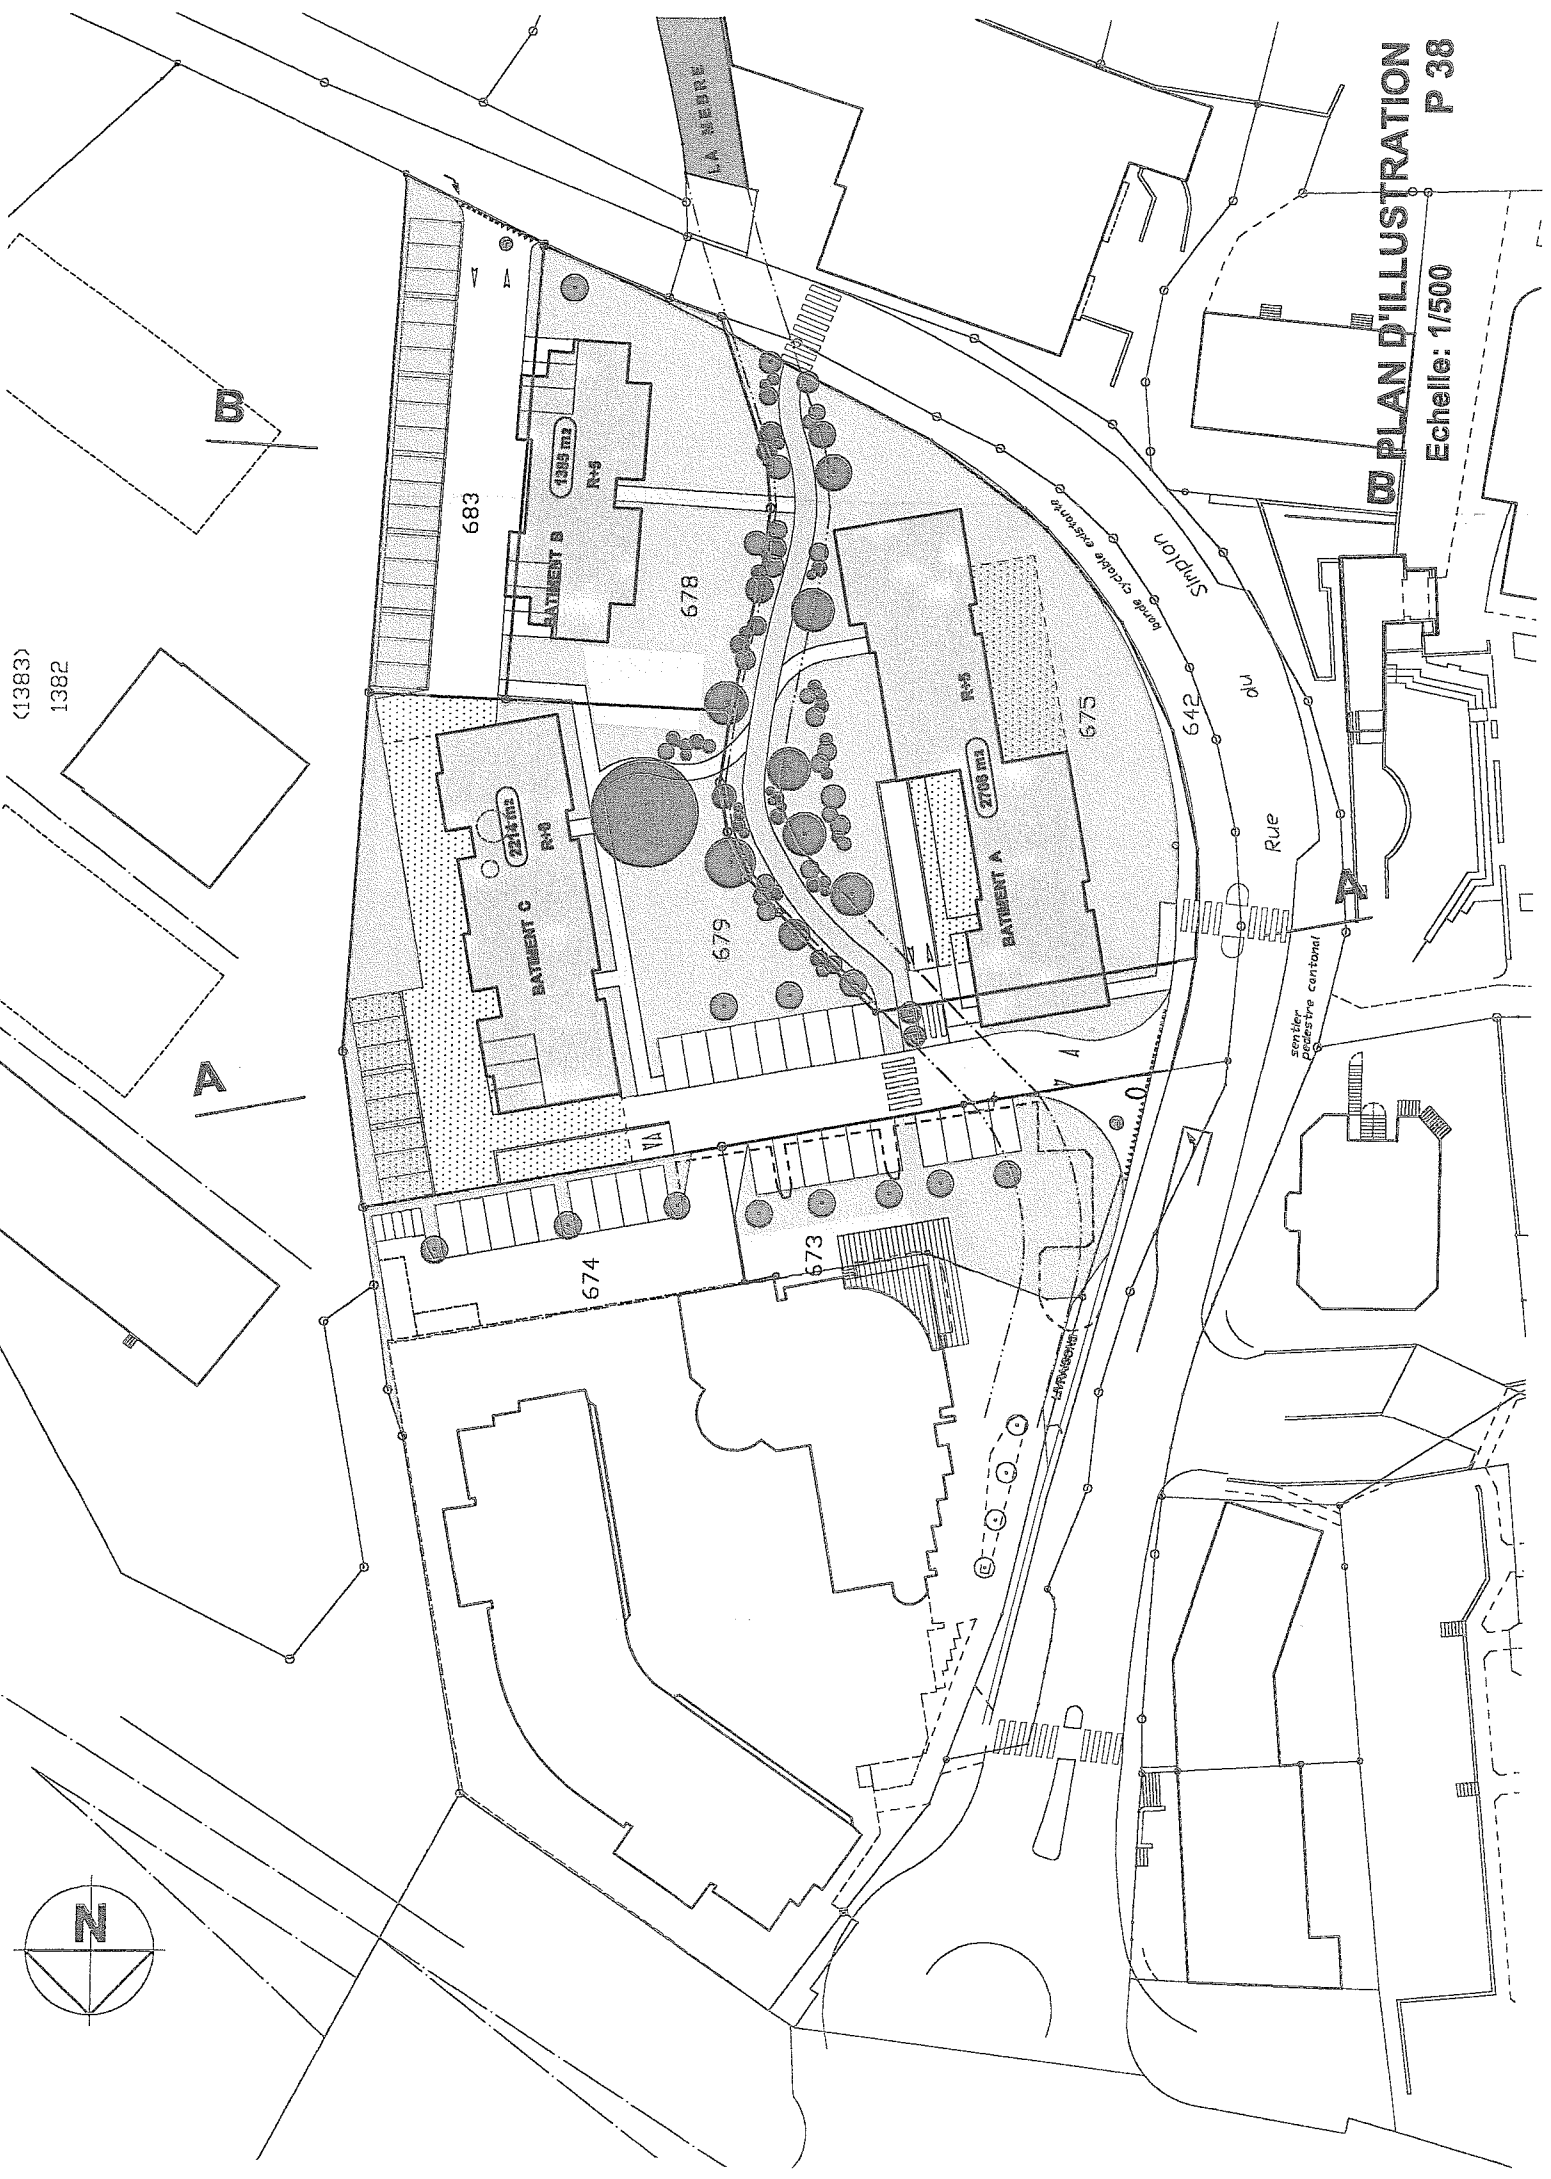

**PLAN D'ILLUSTRATION**  
**P 38**  
Echelle: 1/500

